



PLAN VIEW

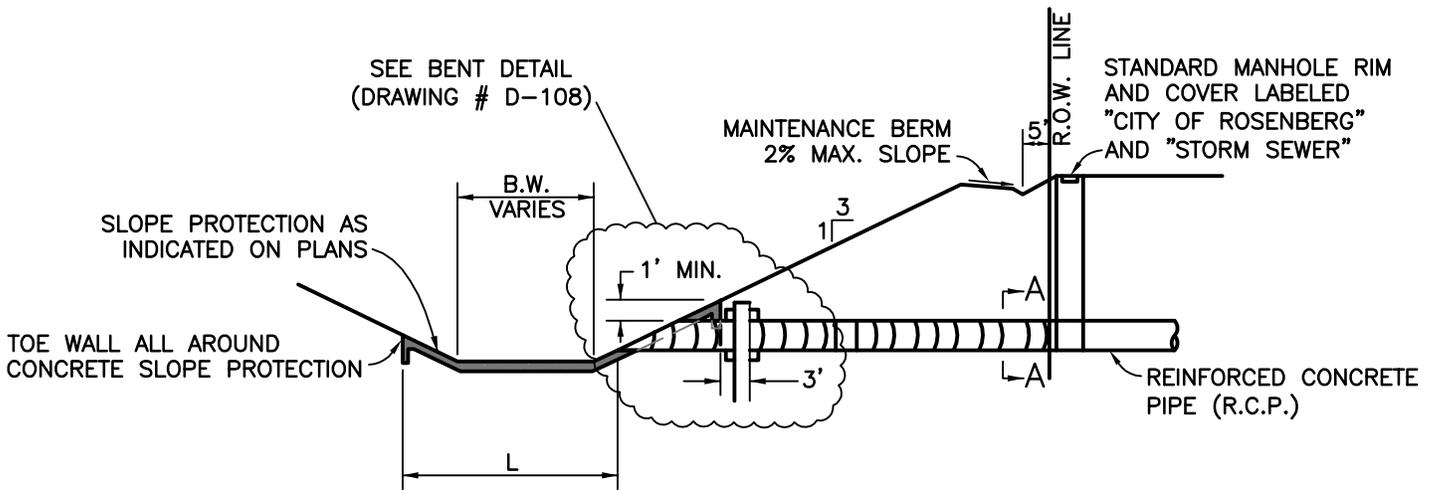

PROFILE

C.G.M.P. POLYMER
COATED SIZE AND GAGE
AS SPECIFIED IN PLANS.

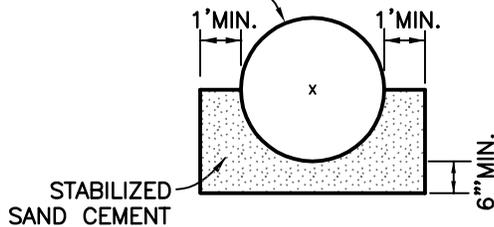

SECTION A-A

NOTES:

1. THE MINIMUM THICKNESS OF CONCRETE SLOPE PAVING SHALL BE (5") FIVE INCHES.

THE CITY OF ROSENBERG, FORT BEND COUNTY, TEXAS
DEPARTMENT OF PUBLIC WORKS

STORM SEWER OUTFALL

DESIGN:	CAD:	SCALE:	DATE:	DRAWING:
CAK	STAFF	NTS	11/10	D-107