


PLAN VIEW

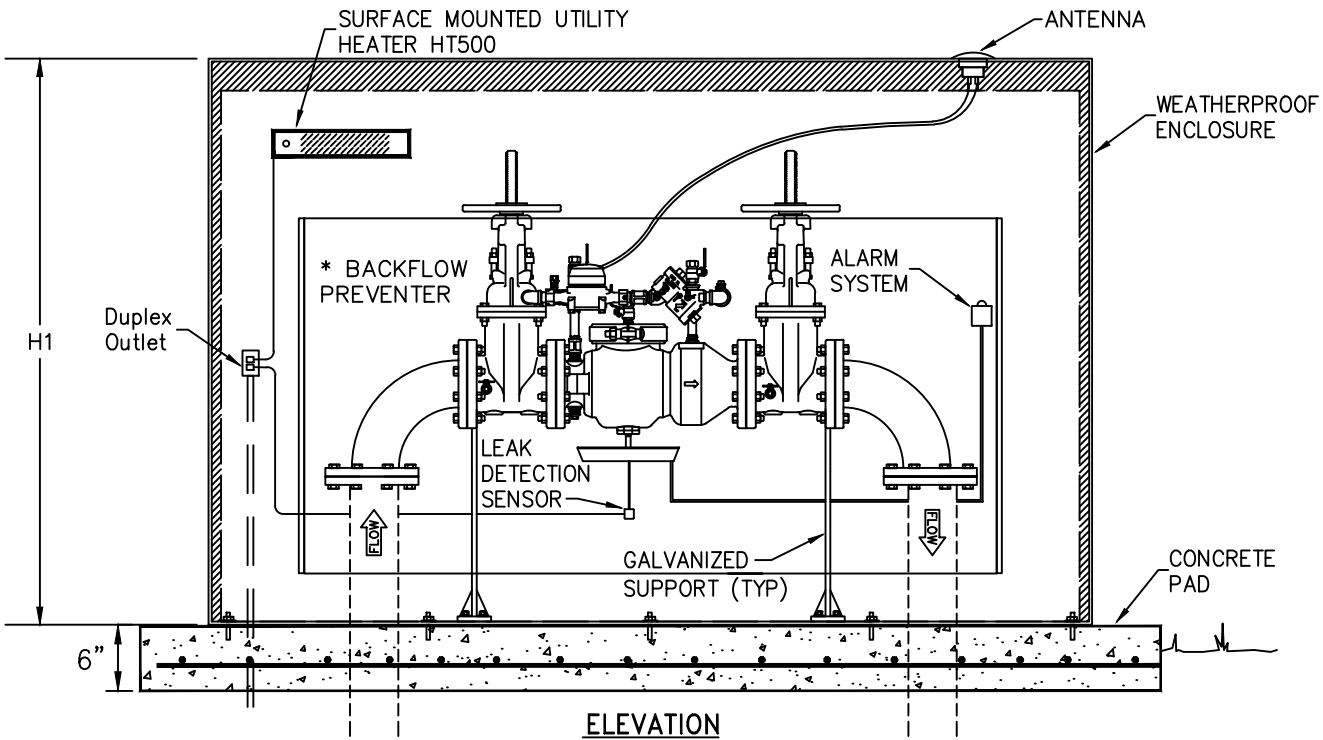

ELEVATION

* DOUBLE CHECK DETECTOR ASSEMBLY

1. ZURN/WILKINS MODEL 350 DA
2. WATTS SERIES 757 DCDA
3. OR APPROVED EQUAL.

INSTALL LEAK DETECTION SENSOR AND ALARM

ENCLOSURE SHALL BE PER PARK USA DWG. NO. DDBPAE-1

THE CITY OF ROSENBERG, FORT BEND COUNTY, TEXAS
DEPARTMENT OF PUBLIC WORKS

DETECTOR CHECK VALVE

DESIGN: CAK	CAD: JM	SCALE: NTS	DATE: 01/26
			DRAWING: W-109B

SIZE	L1	W1	H1	L2	W2
3"	7'-5"	2'-5"	3'-11"	8'-4"	3'-4"
4"	7'-5"	2'-5"	3'-11"	8'-4"	3'-4"
6"	8'-4"	3'-0"	5'-4"	9'-6"	4'-2"
8"	8'-4"	3'-0"	5'-4"	9'-6"	4'-2"
10"	10'-5"	3'-5"	5'-7"	11'-2"	4'-4"