

LEGEND

- PROP LANE ARROWS
- ⊥ TYPE III BARRICADE
- Ⓜ PORTABLE CHANGEABLE MESSAGE SIGN

NOTE:

- PORTABLE CHANGEABLE MESSAGE SIGNS TO BE PLACED 2 WEEKS PRIOR TO CONSTRUCTION.
- CONFIRM SIGN LEGEND AND LOCATION PRIOR TO INSTALLATION.

R11-3a ROAD CLOSED XX MILES AHEAD LOCAL TRAFFIC ONLY

R11-3a ROAD CLOSED XX MILES AHEAD LOCAL TRAFFIC ONLY

DETOUR NORTH M4-8 M3-2 FM 762 RD CRABB RIVER RD M4-12T M4-10L


DETOUR SOUTH M4-8 M3-2 FM 762 RD CRABB RIVER RD M4-12T M4-10R

DETOUR NORTH M4-8 M3-2 FM 762 RD CRABB RIVER RD M4-12T M4-9S

DETOUR SOUTH M4-8 M3-2 FM 762 RD CRABB RIVER RD M4-12T M4-9S

DETOUR SOUTH M4-8 M3-2 FM 762 RD CRABB RIVER RD M4-12T M5-1R

0 1500 3000

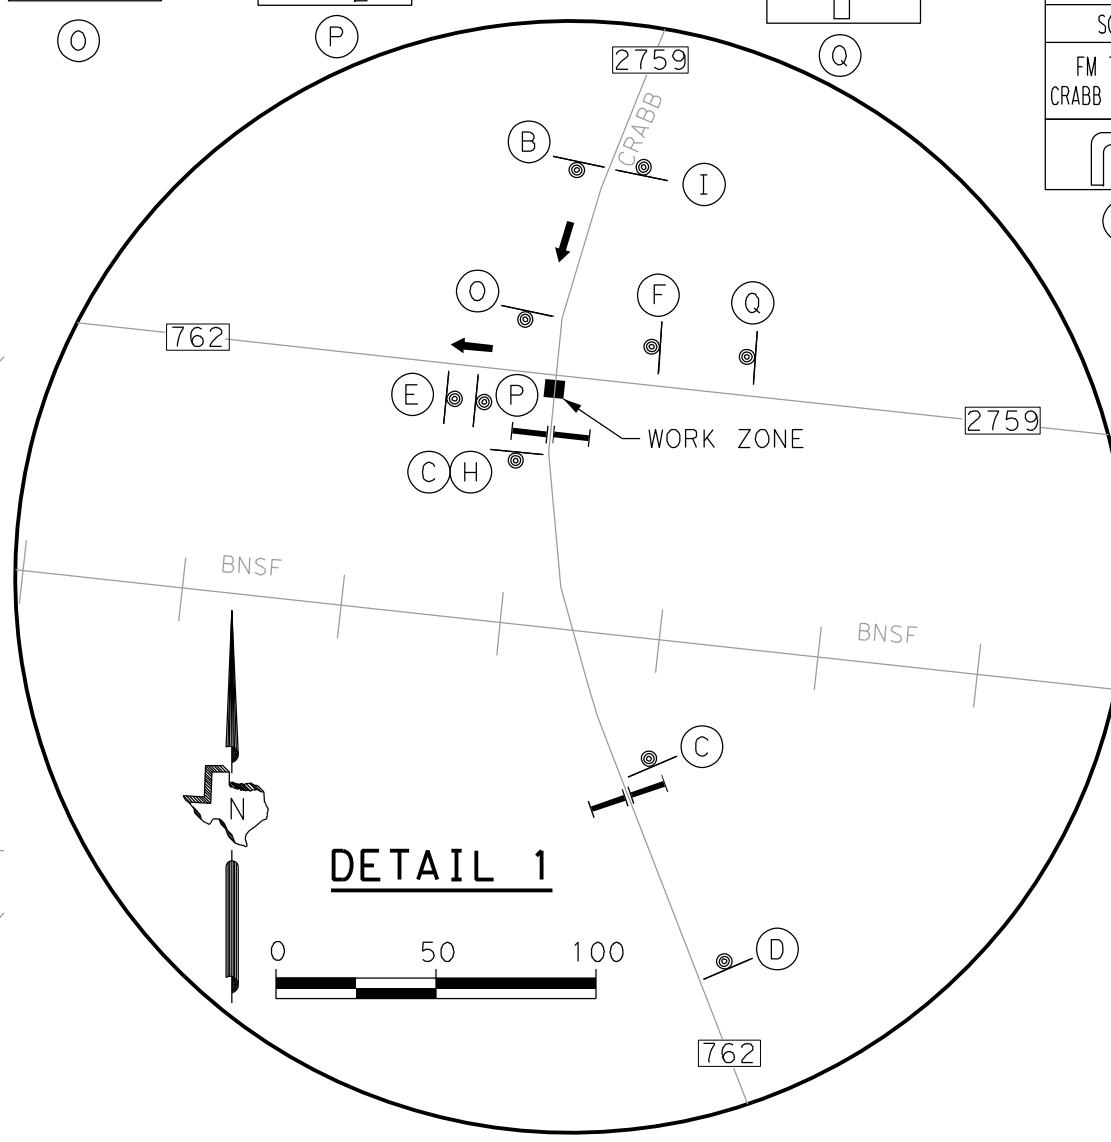

NO.	DESCRIPTION	DATE

STATE OF TEXAS
 MICHAEL T. TRUEBLOOD
 109199
 LICENSED PROFESSIONAL ENGINEER
Michael Trueblood
 9/28/2017



WSP | WSP USA Inc
 16200 Park Row, Suite 200
 Houston, TX 77084
 TEL: 281.589.5900
 TBPE F-2263

FORT BEND COUNTY



Texas Department of Transportation

**CRABB RIVER ROAD
 TRAFFIC CONTROL PLAN
 RAILROAD DETOUR
 STAGE 2 - STEP 2 THRU 3**

DSN:	FED. RD. DIV. NO.:	STATE:	PROJECT NO.:	HIGHWAY NO.:
CK:	6	TEXAS		FM 762, ETC
DRN:	STATE DISTRICT:	COUNTY:	CONTROL NO.:	SECTION NO.:
APPV:	HOU	FTBND	0543	03
				JOB NO.:
				067, ETC
				SHEET NO.:
				79

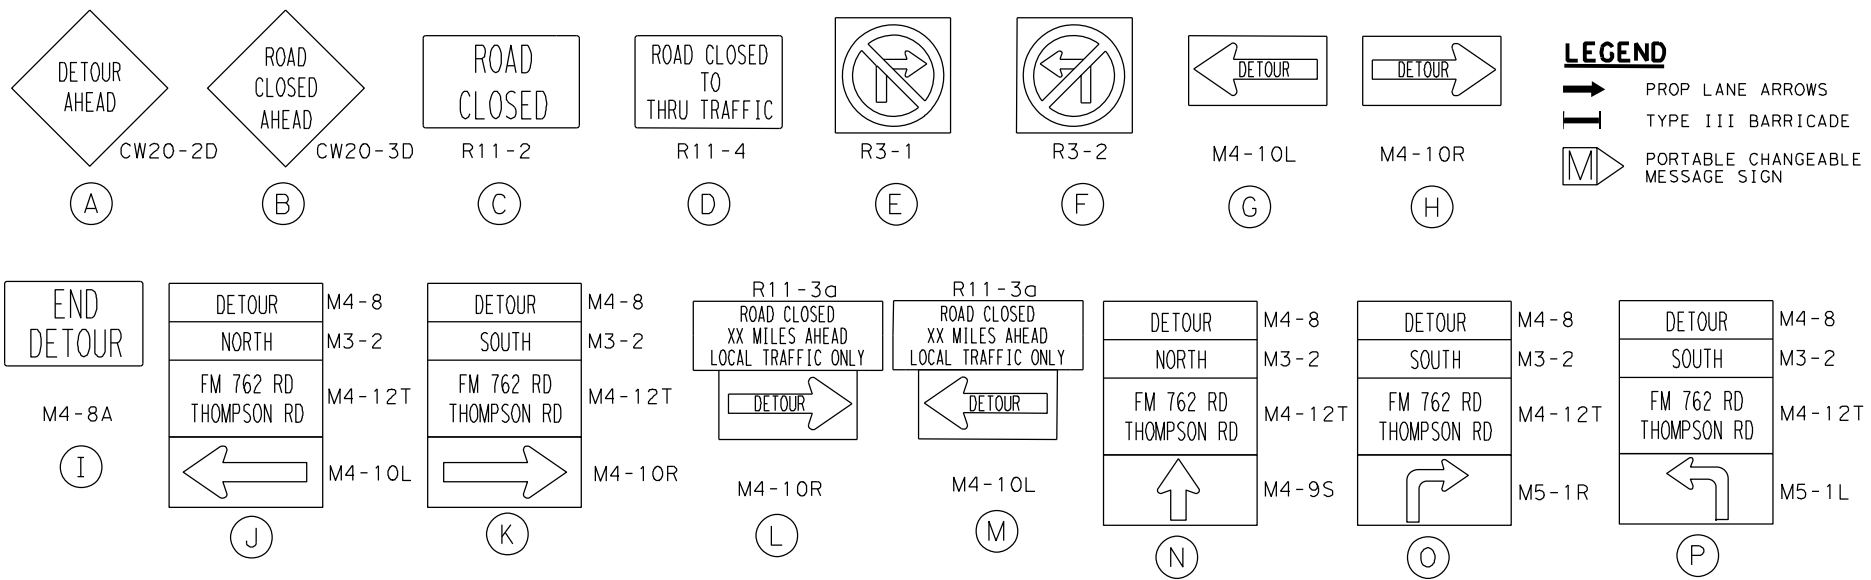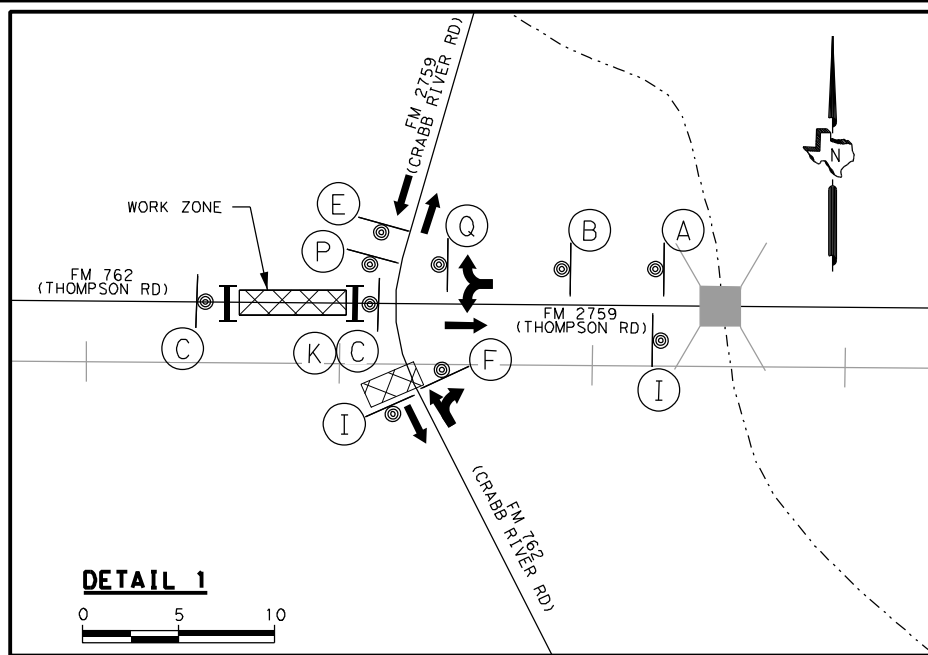

LEGEND
 PROP LANE ARROWS
 TYPE III BARRICADE
 PORTABLE CHANGEABLE MESSAGE SIGN

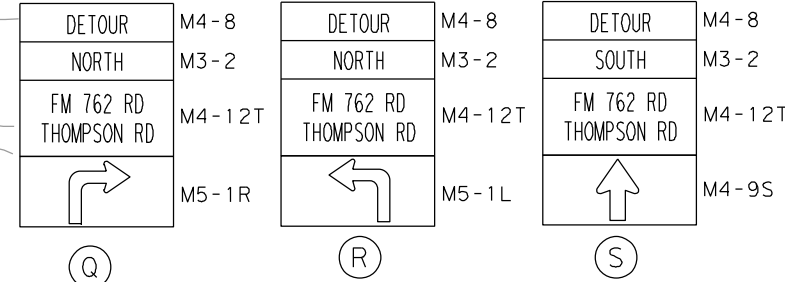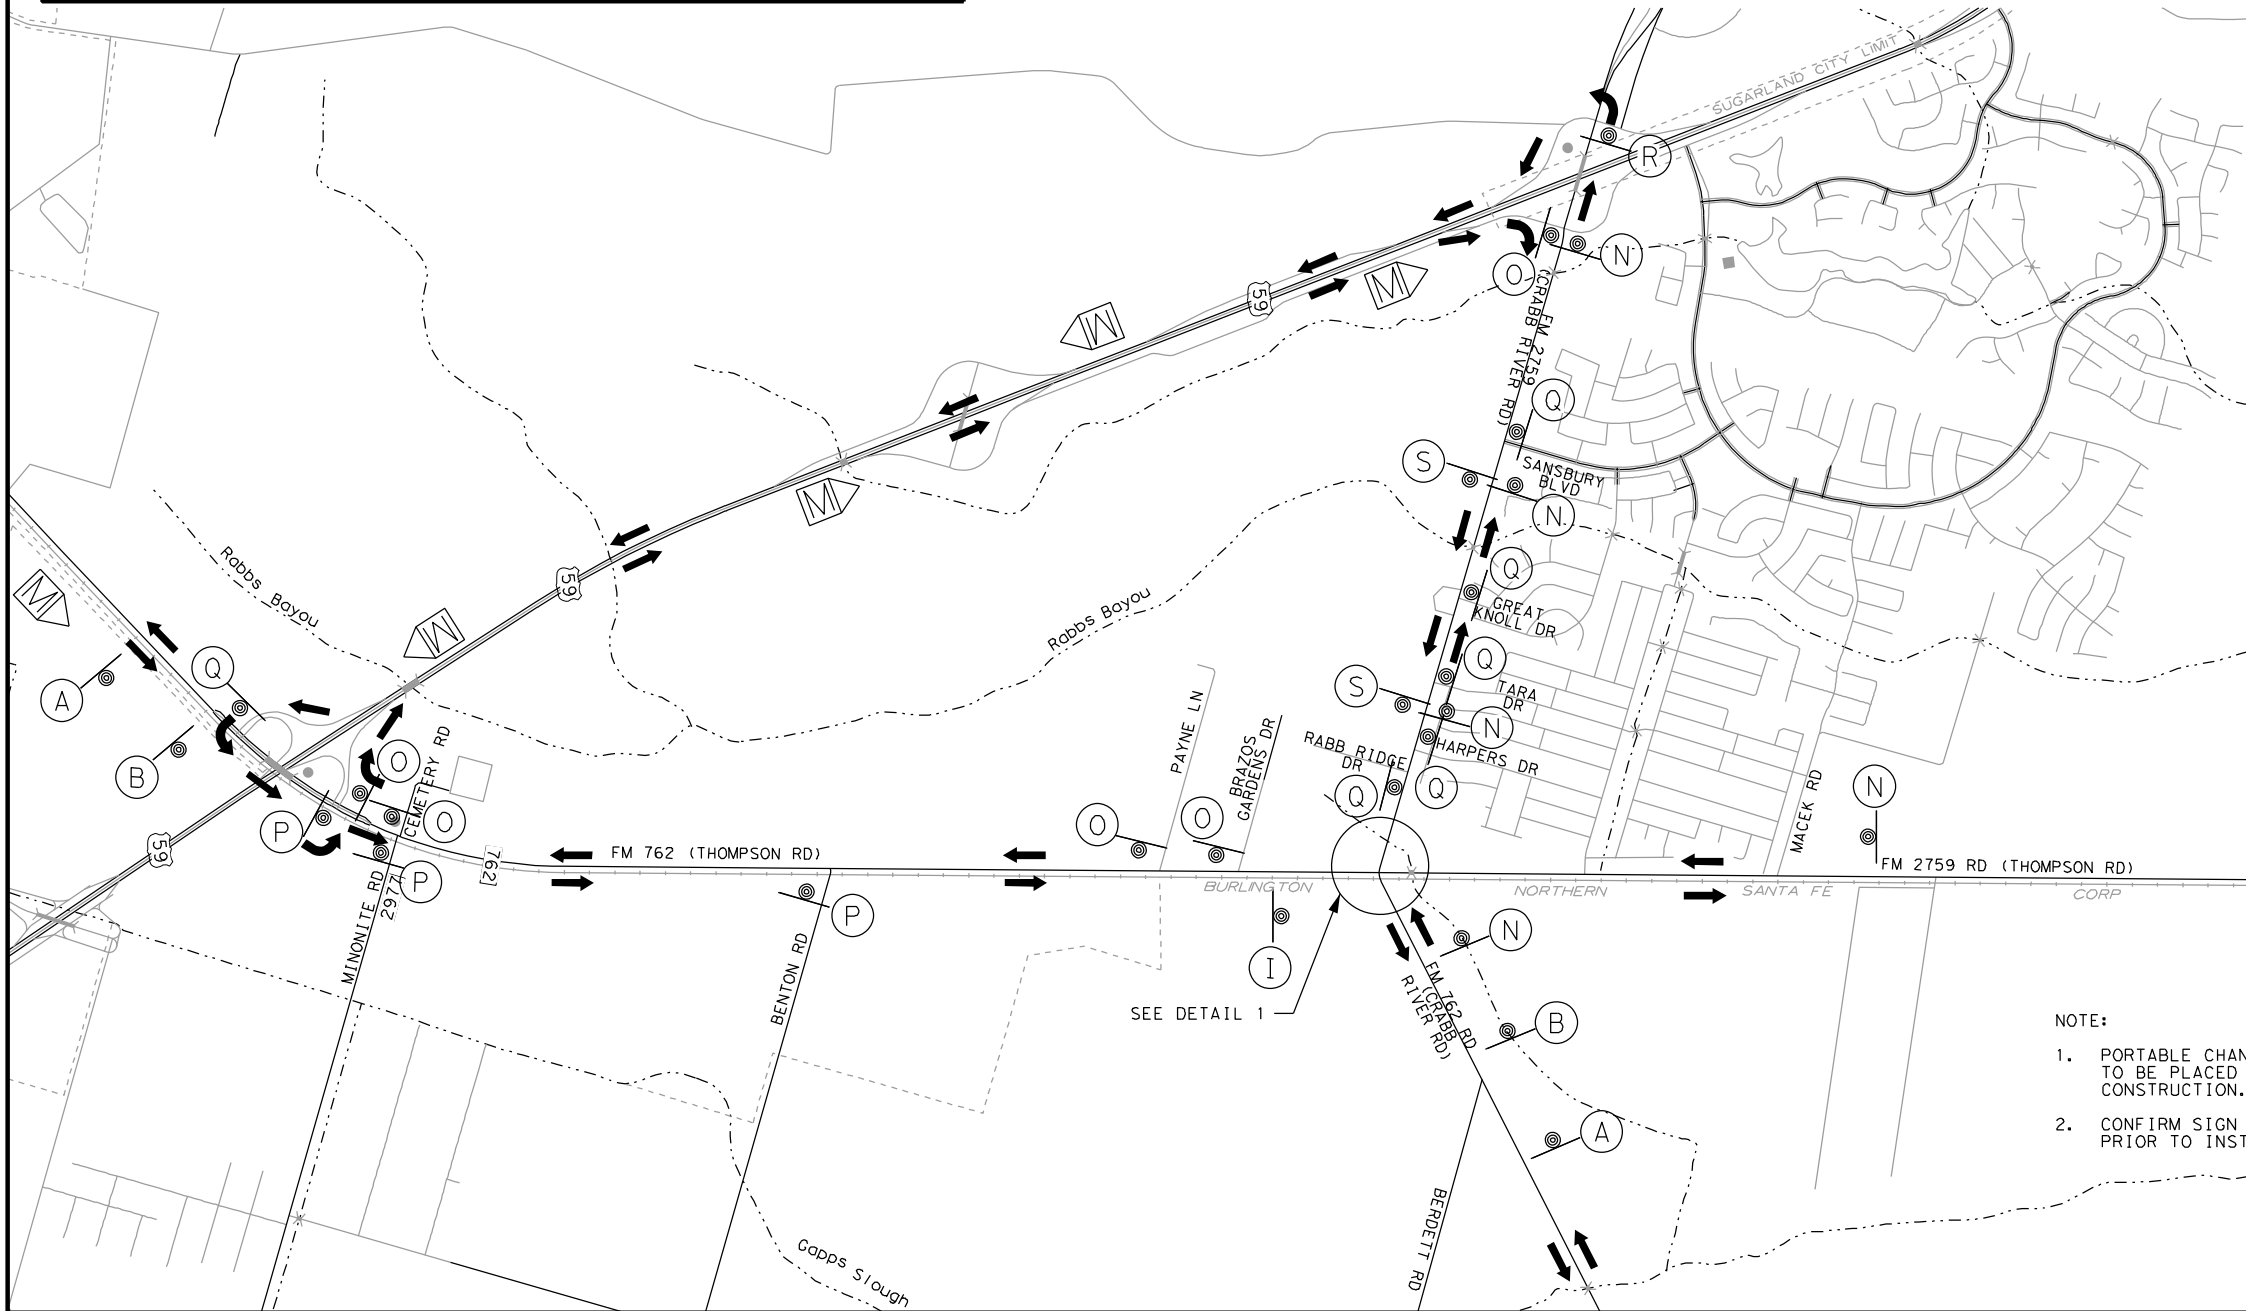

NO.	DESCRIPTION	DATE

STATE OF TEXAS
 MICHAEL T. TRUEBLOOD
 109199
 LICENSED PROFESSIONAL ENGINEER
Michael Trueblood
 9/28/2017

WSP WSP USA Inc
 16200 Park Row, Suite 200
 Houston, TX 77084
 TEL: 281.589.5900
 TBPE F-2263


FORT BEND COUNTY

Texas Department of Transportation
 © 2017

**CRABB RIVER ROAD
 TRAFFIC CONTROL PLAN
 FM 762 (THOMPSON RD) DETOUR
 STAGE 2 - STEP 5**

SHEET 1 OF 1



DSN#	FED. RD. DIV. NO.	STATE	PROJECT NO.	HIGHWAY NO.		
CK:	6	TEXAS		FM 762, ETC		
DRN#	DISTRICT	COUNTY	CONTROL NO.	SECTION NO.	JOB NO.	SHEET NO.
APPV#:	HOU	FTBND	0543	03	067, ETC	88

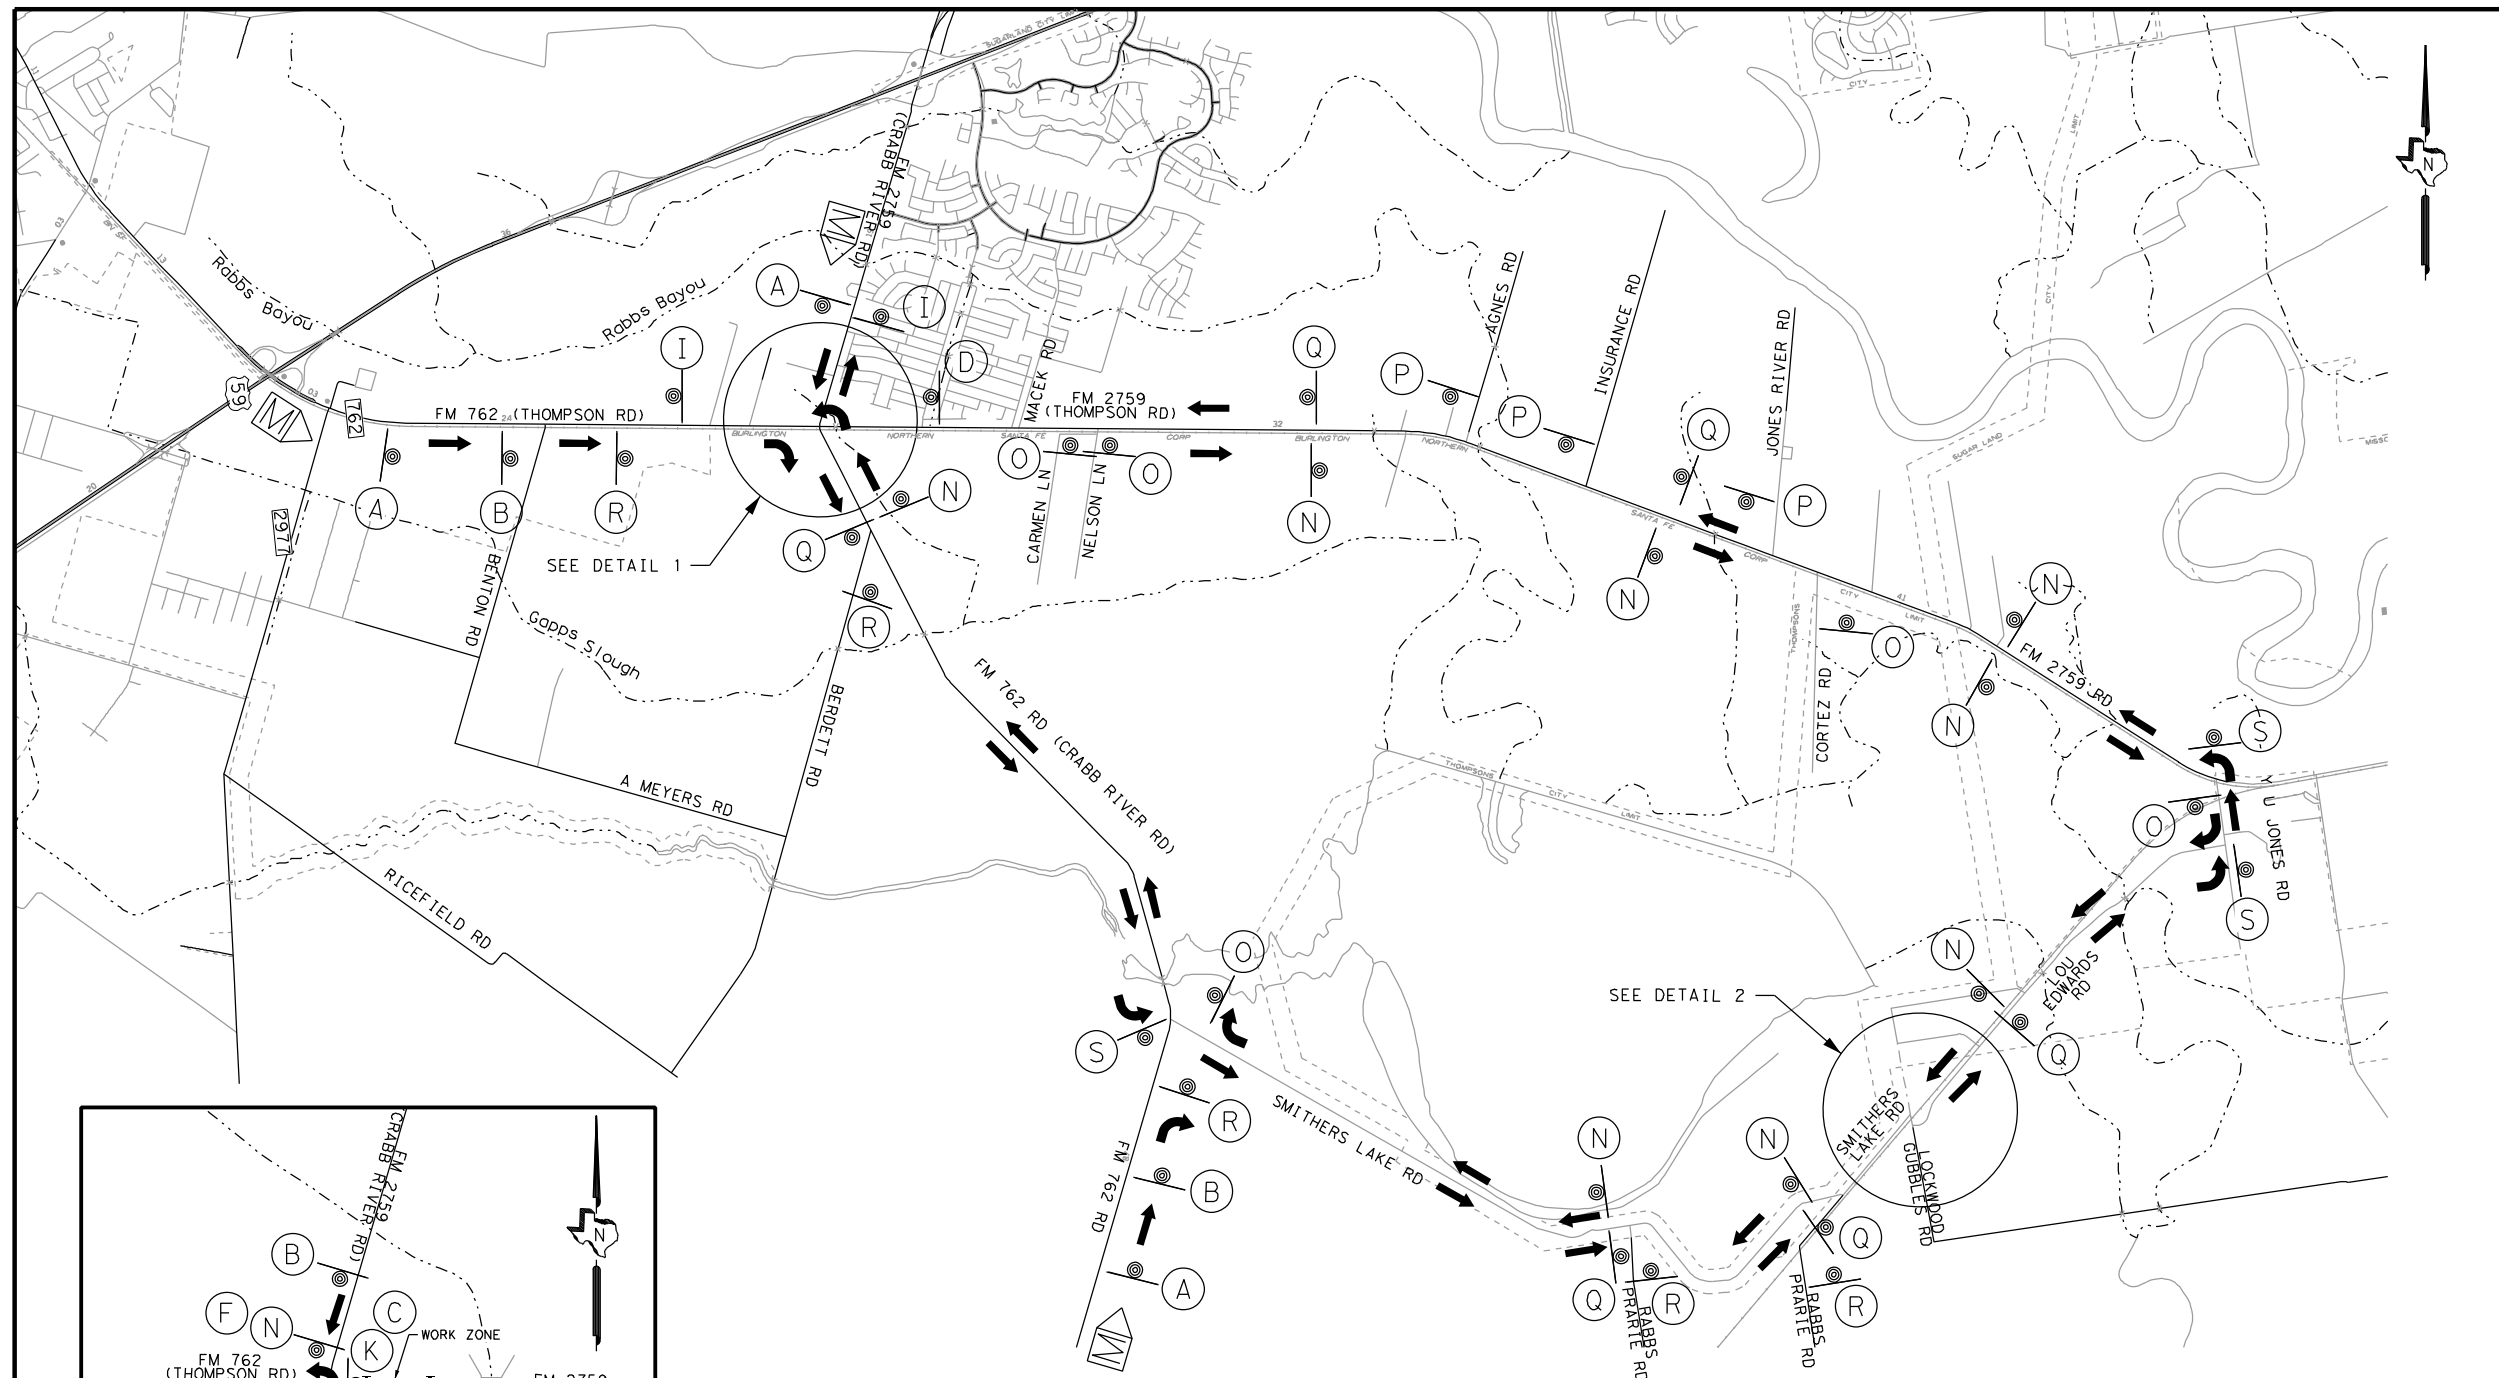

LEGEND

- PROP LANE ARROWS
- TYPE III BARRICADE
- PORTABLE CHANGEABLE MESSAGE SIGN

- NOTE:**
1. PORTABLE CHANGEABLE MESSAGE SIGNS TO BE PLACED 2 WEEKS PRIOR TO CONSTRUCTION.
 2. CONFIRM SIGN LEGEND AND LOCATION PRIOR TO INSTALLATION.

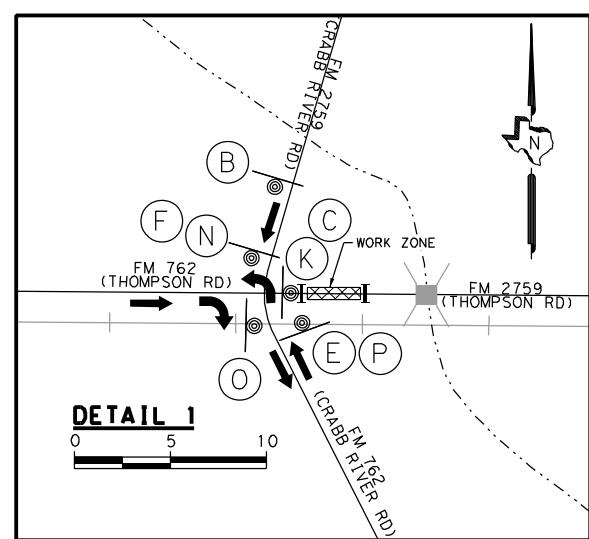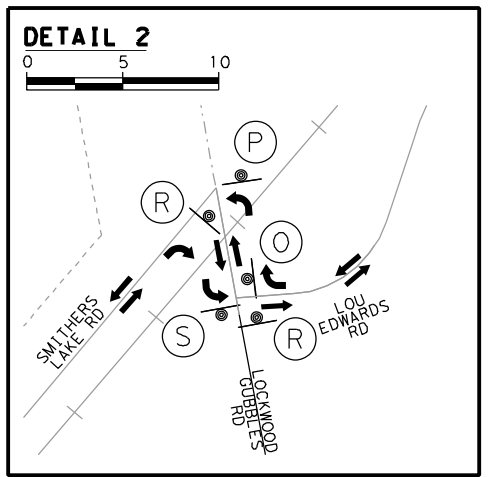

CW20-2D	CW20-3D	R11-2	R11-4	R3-1	R3-2	M4-10L	M4-10R	M4-8A
(A)	(B)	(C)	(D)	(E)	(F)	(G)	(H)	(I)

M4-8	M4-8	R11-3a	R11-3a	M4-8	M4-8	M4-8	M4-8	M4-8	M4-8
M3-2	M3-2	XX MILES AHEAD LOCAL TRAFFIC ONLY	XX MILES AHEAD LOCAL TRAFFIC ONLY	M3-2	M3-2	M3-2	M3-2	M3-2	M3-2
M4-12T	M4-12T	DETOUR	DETOUR	M4-12T	M4-12T	M4-12T	M4-12T	M4-12T	M4-12T
M4-10L	M4-10R	M4-10R	M4-10L	M4-9S	M5-1R	M5-1L	M4-9S	M5-1R	M5-1L
(J)	(K)	(L)	(M)	(N)	(O)	(P)	(Q)	(R)	(S)

NO.	DESCRIPTION	DATE

STATE OF TEXAS
 MICHAEL T. TRUEBLOOD
 109199
 LICENSED PROFESSIONAL ENGINEER

Michael Trueblood

9/28/2017

WSP | WSP USA Inc
 16200 Park Row, Suite 200
 Houston, TX 77084
 TEL: 281.589.5900
 TBPE F-2263

FORT BEND COUNTY

Texas Department of Transportation

**CRABB RIVER ROAD
 TRAFFIC CONTROL PLAN
 FM 2759 (THOMPSON RD) DETOUR
 STAGE 3 - STEP 1A**

SHEET 1 OF 1

DSN:	FED. RD. DIV. NO.:	STATE:	PROJECT NO.:	HIGHWAY NO.:
CK:	6	TEXAS		FM 762, ETC
DRN:	STATE DISTRICT:	COUNTY:	CONTROL NO.:	SECTION NO.:
APPV:	HOU	FTBND	0543	03
				JOB NO.:
				067, ETC
				SHEET NO.:
				93