



NO.	DATE	REVISIONS	APP.

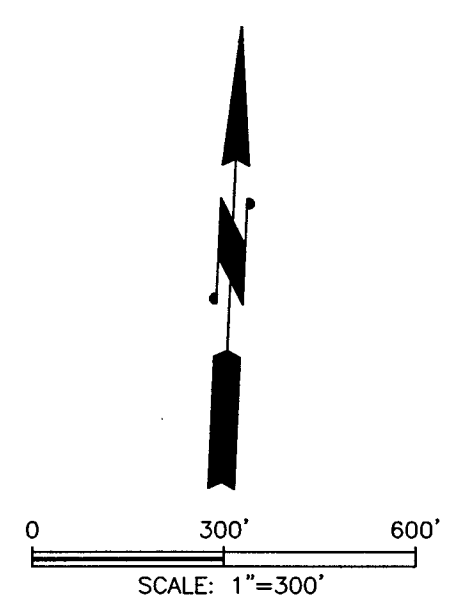

**LEGEND:**  
 --- TYPE III BARRICADE W/ WARNING LIGHT  
 ▲ SIGN  
 [Hatched Box] - DENOTES AREA OF CONSTRUCTION WORK

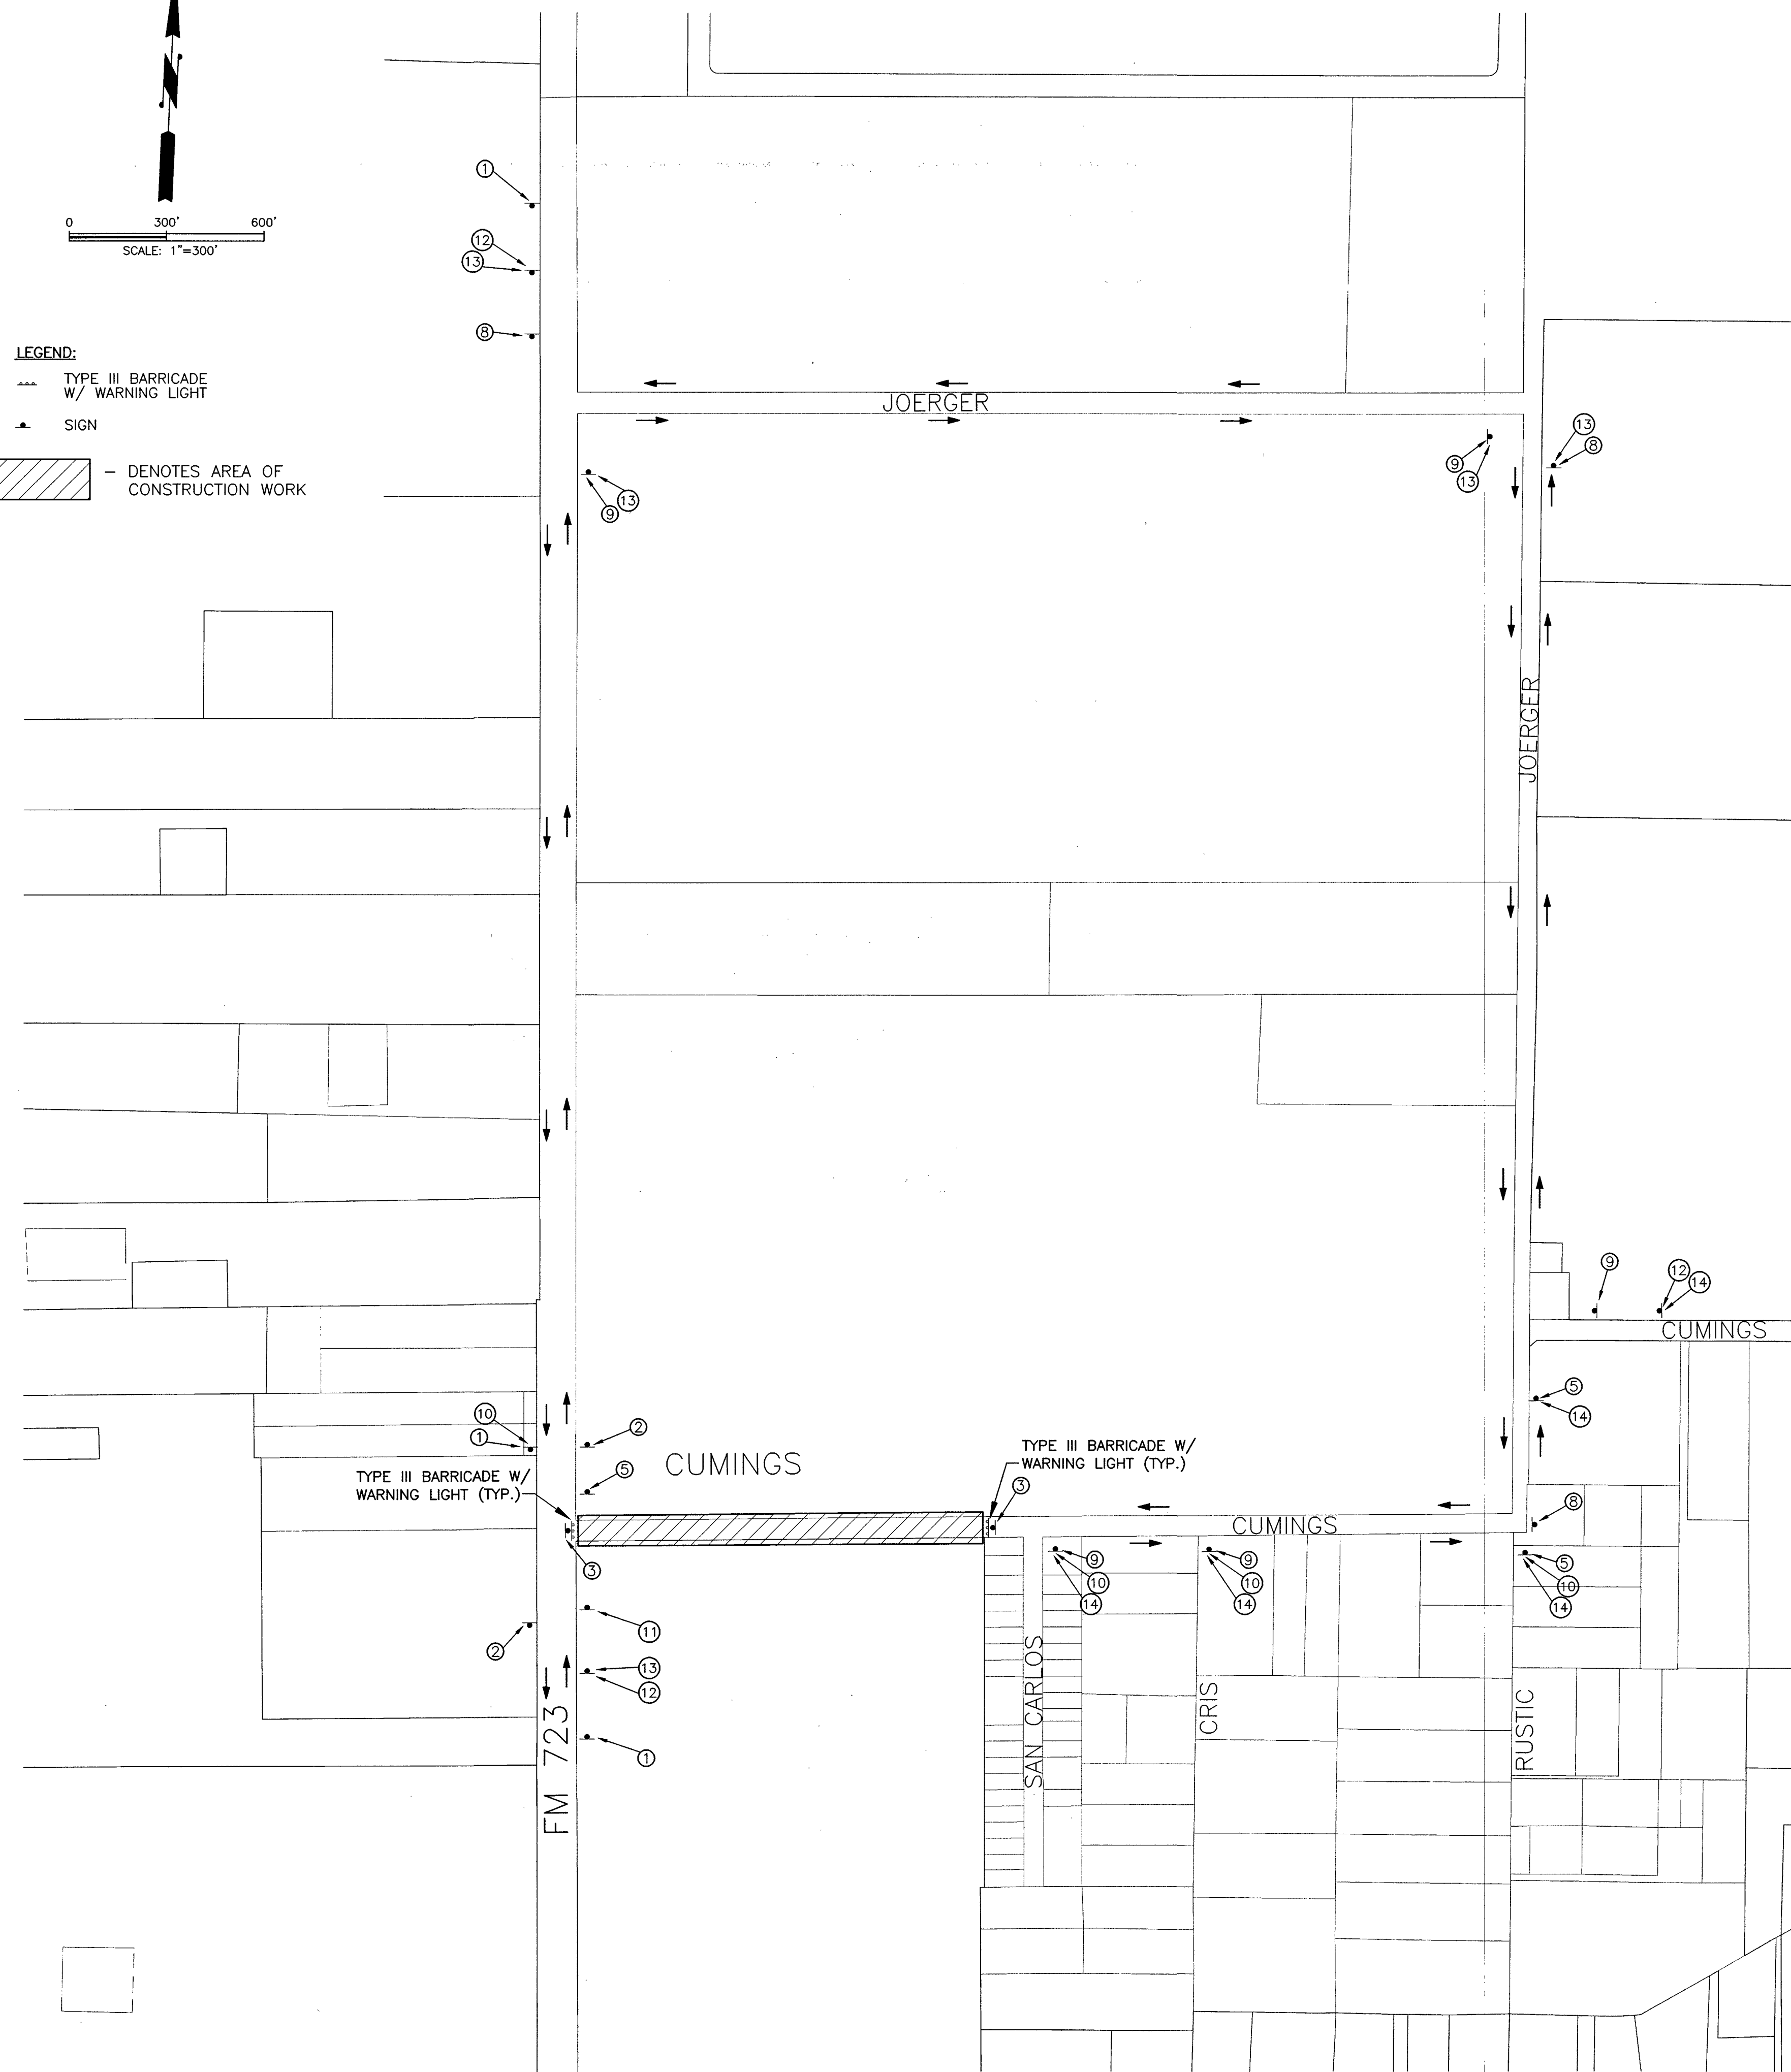

- ① CW20-10  
36"x36"
- ② G20-2a  
36"x18"
- ③ R11-2
- ④ R11-4
- ⑤ M4-9S
- ⑥ RS-1A
- ⑦ M4-8A
- ⑧ M4-9L
- ⑨ M4-9R
- ⑩ R3-2
- ⑪ R3-1
- ⑫ W20-2
- ⑬
- ⑭

**NOTES:**

**SEQUENCE OF CONSTRUCTION ON CUMINGS RD:**

THE SEQUENCE OF WORK WILL BE AS FOLLOWS UNLESS OTHERWISE DIRECTED/APPROVED BY THE CITY AND ENGINEER. THE PROPOSED PAVING WILL BE CONSTRUCTED IN A SINGLE PHASE TO ENSURE RESIDENTIAL PROPERTIES ARE ACCESSIBLE TO RESIDENTS, EMERGENCY SERVICES, AND OTHER GENERAL SERVICES, SUCH AS GARBAGE COLLECTION, BUS SERVICE, AND MAIL SERVICE.

1. PRIOR TO THE BEGINNING OF THIS PHASE, INSTALL TRAFFIC CONTROL DEVICES AND SW3P MEASURES AS SHOWN AND/OR DIRECTED BY THE PLANS. APPROVAL BY THE CITY MUST BE OBTAINED PRIOR TO THE BEGINNING OF CONSTRUCTION. REFER TO "BARRICADE AND CONSTRUCTION STANDARDS".
2. CONTRACTOR SHALL COMPLETE ALL CONCRETE FLATWORK, DRIVEWAYS, SIDEWALKS, ADA RAMPS, REPLACEMENT OF MAILBOXES, REPAIR TO SPRINKLER SYSTEMS, PLANTING TREES, AND PLANTING SOD IN YARDS IN A TIMELY MANNER NOT TO EXCEED 30 DAYS AFTER TRAVEL LANE WORK IS COMPLETE.

File Name: W:\Projects\Cumings\2017\FB050517-003 (Baker & Cumings Paving Rehab)\City\DWG\FB050517-003 (Baker & Cumings Paving Rehab) - plans.dwg  
 Layout: Tab: 2 - Detour  
 Save date: Friday, December 22, 2017 10:34:22 AM Plot date: Friday, December 22, 2017 10:35:17 AM

CITY OF ROSENBERG  
 BAKER ROAD AND CUMINGS  
 ROAD PAVEMENT REHAB  
 FORT BEND COUNTY, TEXAS

CUMINGS ROAD  
 DETOUR PLAN

**Kelly R. Kaluza  
 & Associates, Inc.**  
 CONSULTING ENGINEERS & SURVEYORS  
 ENGINEERING FIRM No. F-1339  
 SURVEYING FIRM No. 10010000  
 3014 AVENUE I  
 ROSENBERG, TEXAS 77471  
 PH.281.341.0808 FAX.281.341.6333

**CONSTRUCTION SET**

CHRISTOPHER B. ARGO  
 95552  
 EXPIRES 12/22/17

SCALE: HORIZ.:      DRAWN BY: LG  
 VERT.:              APP. BY: KRK  
 DATE: DECEMBER, 2017      AB./COUNTY: